

WEST BUSINESS PARK - LOT YY

Project for :
JAKE GOERTZEN


Plan Use Agreement
By using these plans, the building owner agrees to the following: These plans are the property of the drafting and design firm and are not to be copied, reproduced or used for construction without written consent of the drafting and design firm. Building owner shall check and verify all drawings prior to construction.

DATE	

Project Number 22016.5
Date 08.08.22
Drawn By TZ
Scale 1/8" = 1'-0"

SITE PLAN

A1.0

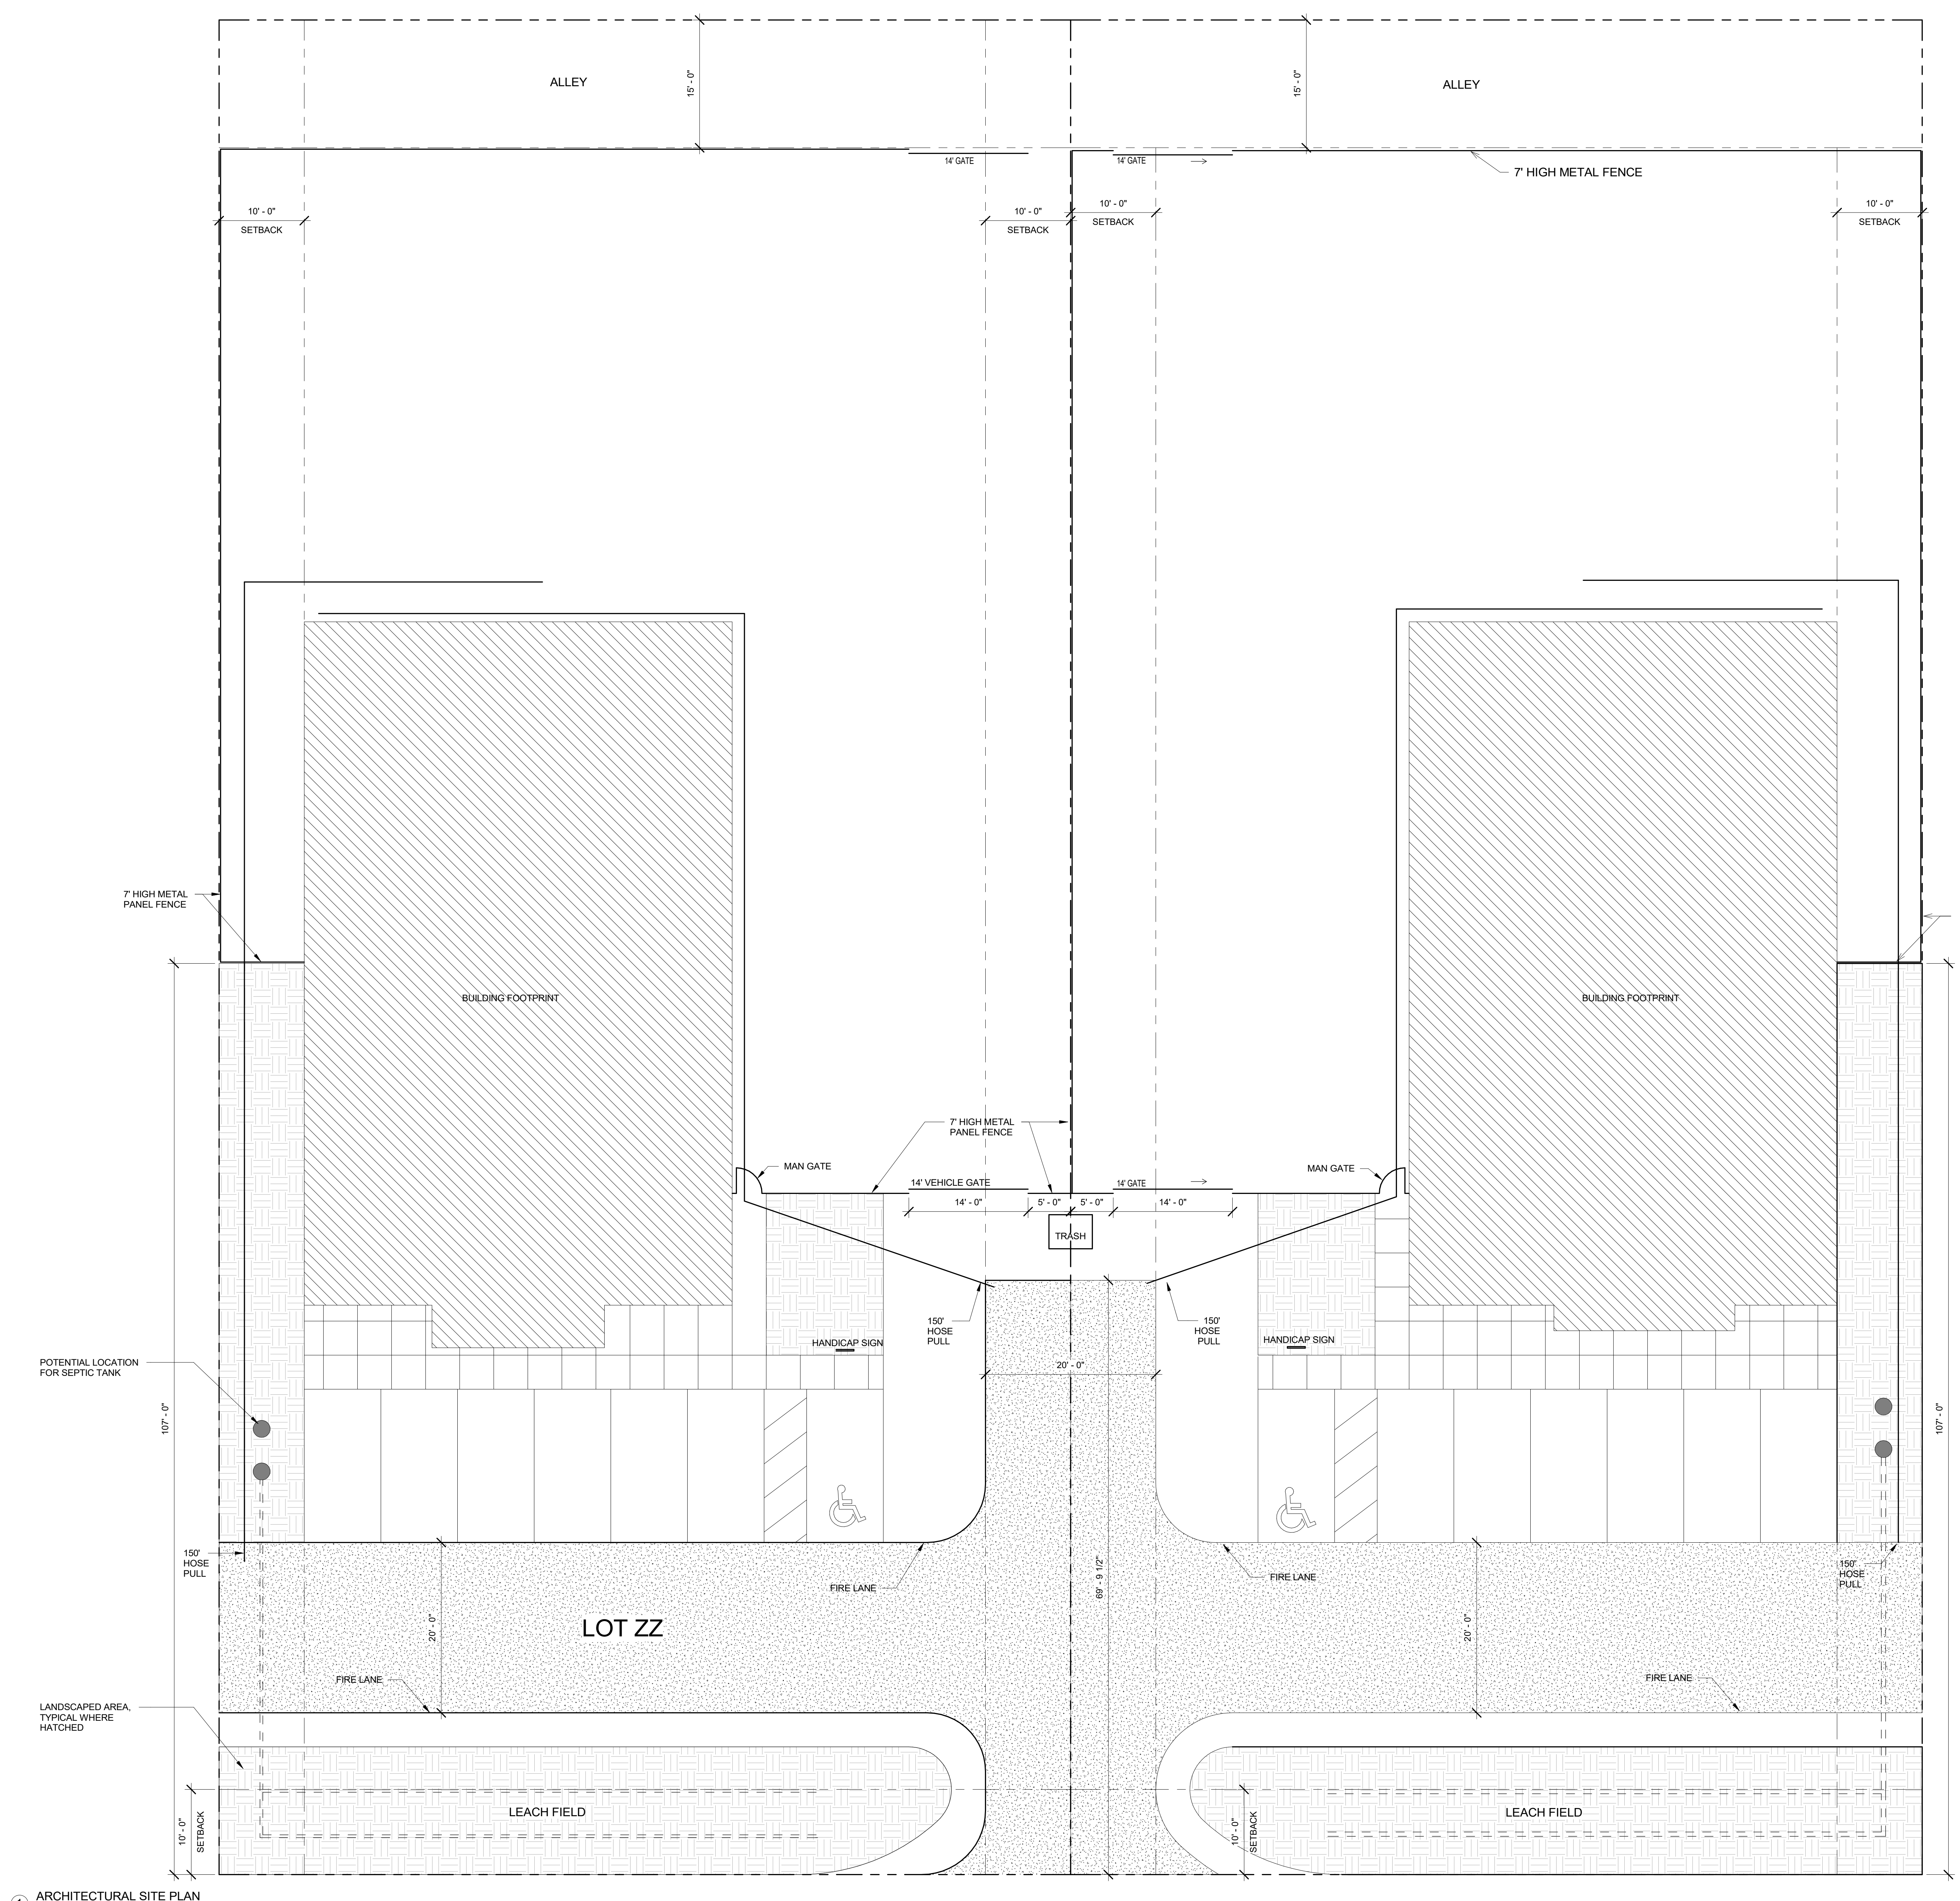

1 ARCHITECTURAL SITE PLAN
1/8" = 1'-0"